


NOTE

ArkiPlan.co.uk provide a CAD drafting and submission service to clients requiring Local Authority permission for domestic building projects.


All drawings produced by ArkiPlan.co.uk are for the purposes of gaining Planning Permission or Building Regulation approval only.

ArkiPlan.co.uk is not responsible for any building work that is carried out on site.

Drawings should not be used to scale from and all dimensions are to be checked on site by the contractor prior to any work being carried out.

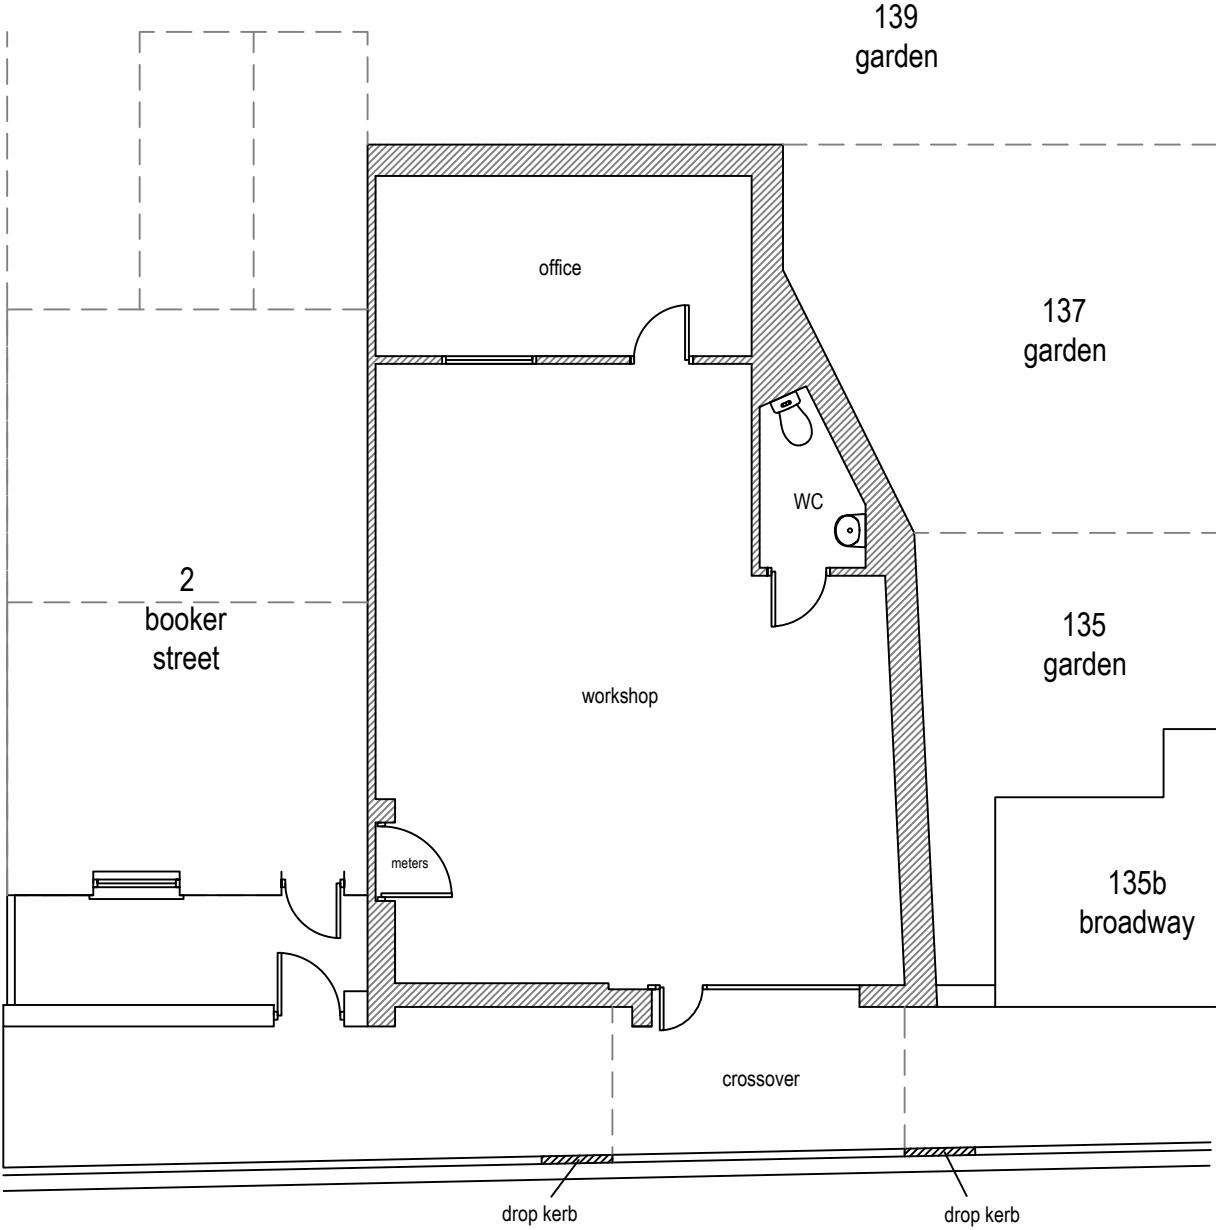

Existing Floor Plan
Scale 1:100

 

DRAWING TITLE: Existing Floor Plan	
DRAWING NUMBER: H20MAR12-1	
job: Conversion to live/work space with new entrance door and front glazing	
date: 15th March 2012	scale: 1:100 @ A4


NOTE

ArkiPlan.co.uk provide a CAD drafting and submission service to clients requiring Local Authority permission for domestic building projects.


All drawings produced by ArkiPlan.co.uk are for the purposes of gaining Planning Permission or Building Regulation approval only.

ArkiPlan.co.uk is not responsible for any building work that is carried out on site.

Drawings should not be used to scale from and all dimensions are to be checked on site by the contractor prior to any work being carried out.

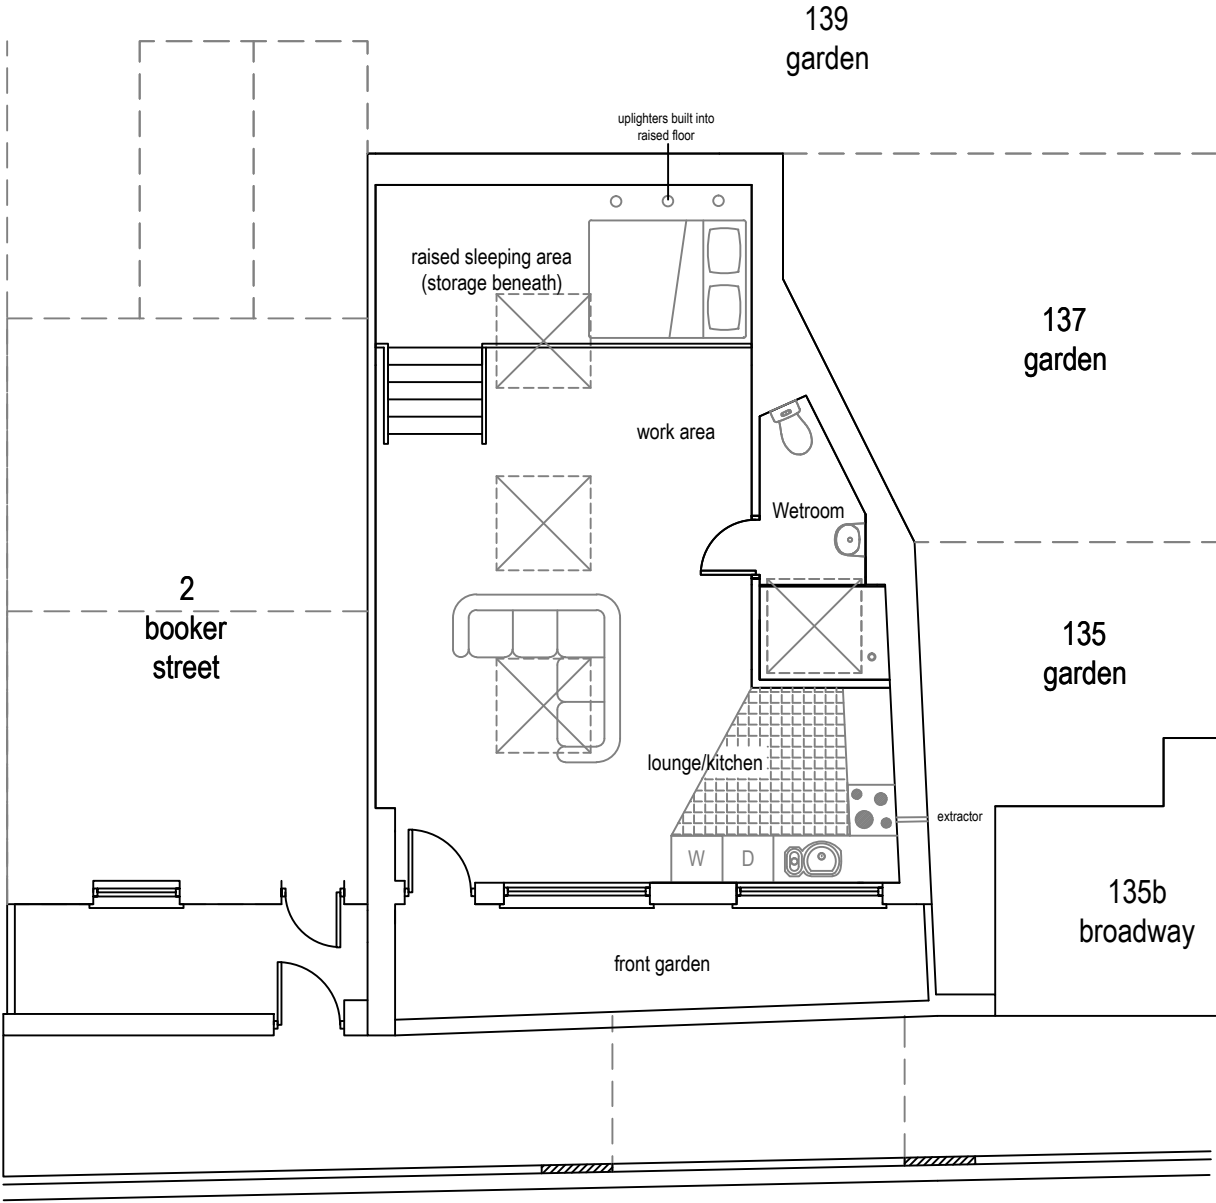

Proposed Floor Plan
Scale 1:100

 

DRAWING TITLE: Proposed Floor Plan	
DRAWING NUMBER: H20MAR12-2	
job: Conversion to live/work space with new entrance door and front glazing	
date: 15th March 2012	scale: 1:100 @ A4


NOTE

ArkiPlan.co.uk provide a CAD drafting and submission service to clients requiring Local Authority permission for domestic building projects.


All drawings produced by ArkiPlan.co.uk are for the purposes of gaining Planning Permission or Building Regulation approval only.

ArkiPlan.co.uk is not responsible for any building work that is carried out on site.

Drawings should not be used to scale from and all dimensions are to be checked on site by the contractor prior to any work being carried out.

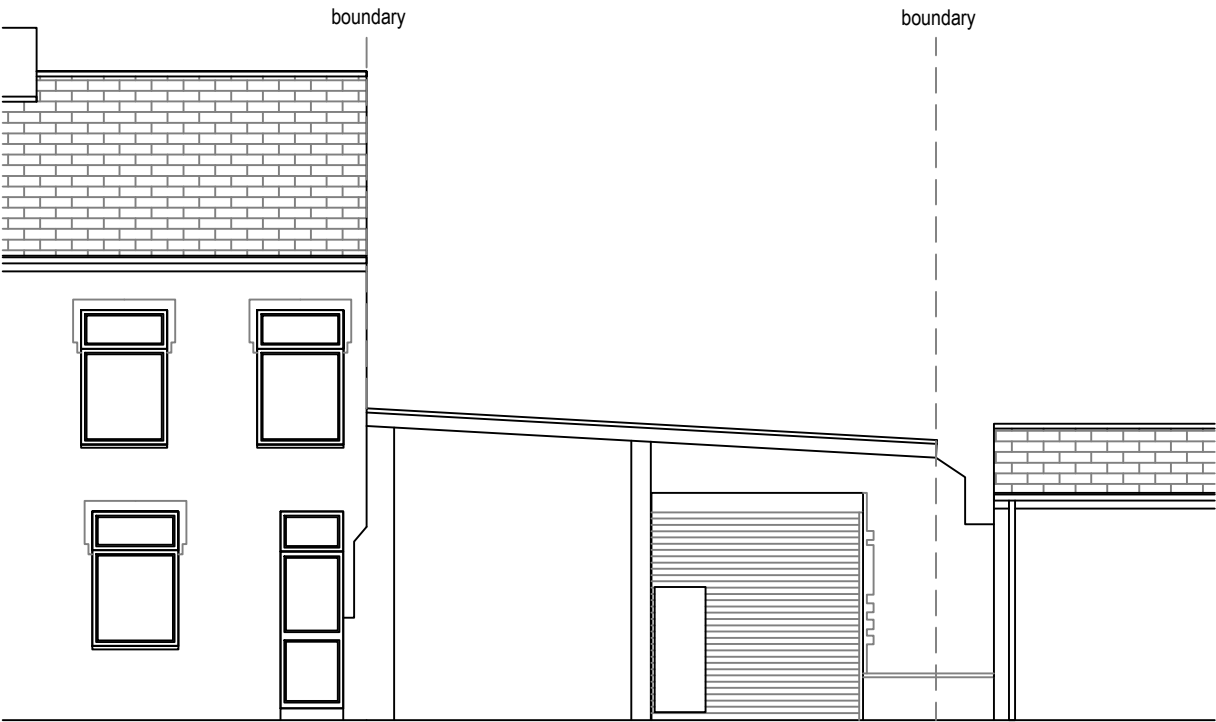

Existing Front Elevation
Scale 1:100

 

DRAWING TITLE: Existing Front Elevation	
DRAWING NUMBER: H20MAR12-3	
job: Conversion to live/work space with new entrance door and front glazing	
date: 15th March 2012	scale: 1:100 @ A4


NOTE

ArkiPlan.co.uk provide a CAD drafting and submission service to clients requiring Local Authority permission for domestic building projects.

All drawings produced by ArkiPlan.co.uk are for the purposes of gaining Planning Permission or Building Regulation approval only.


ArkiPlan.co.uk is not responsible for any building work that is carried out on site.

Drawings should not be used to scale from and all dimensions are to be checked on site by the contractor prior to any work being carried out.

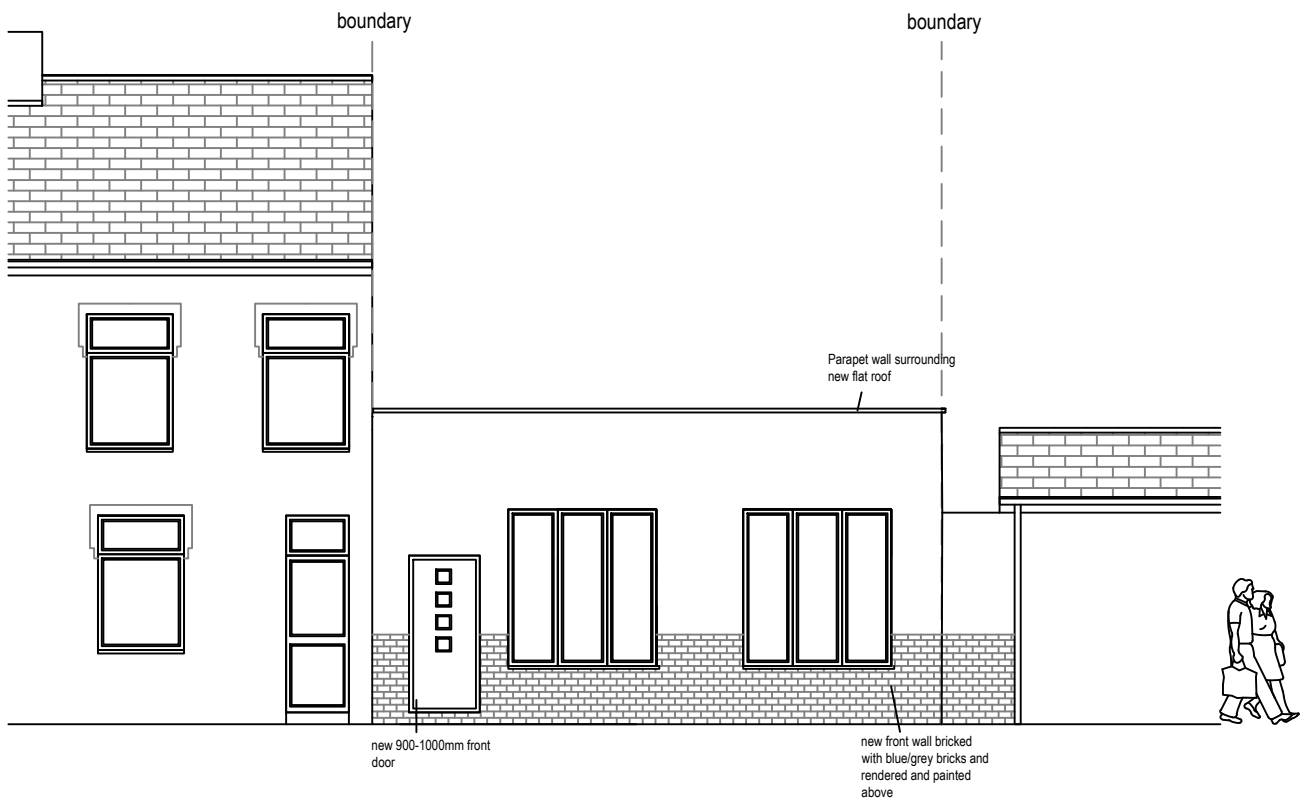

Proposed Front Elevation

Scale 1:100

 

drawing title:
Proposed Front Elevation

drawing number:
H20MAR12-4

job:
Conversion to live/work space with new entrance door and front glazing

date:
15th March 2012

scale:
1:100 @ A4